


1ST FLOOR PLAN - 77,630 SF
 Scale: 1/8" = 1'-0"

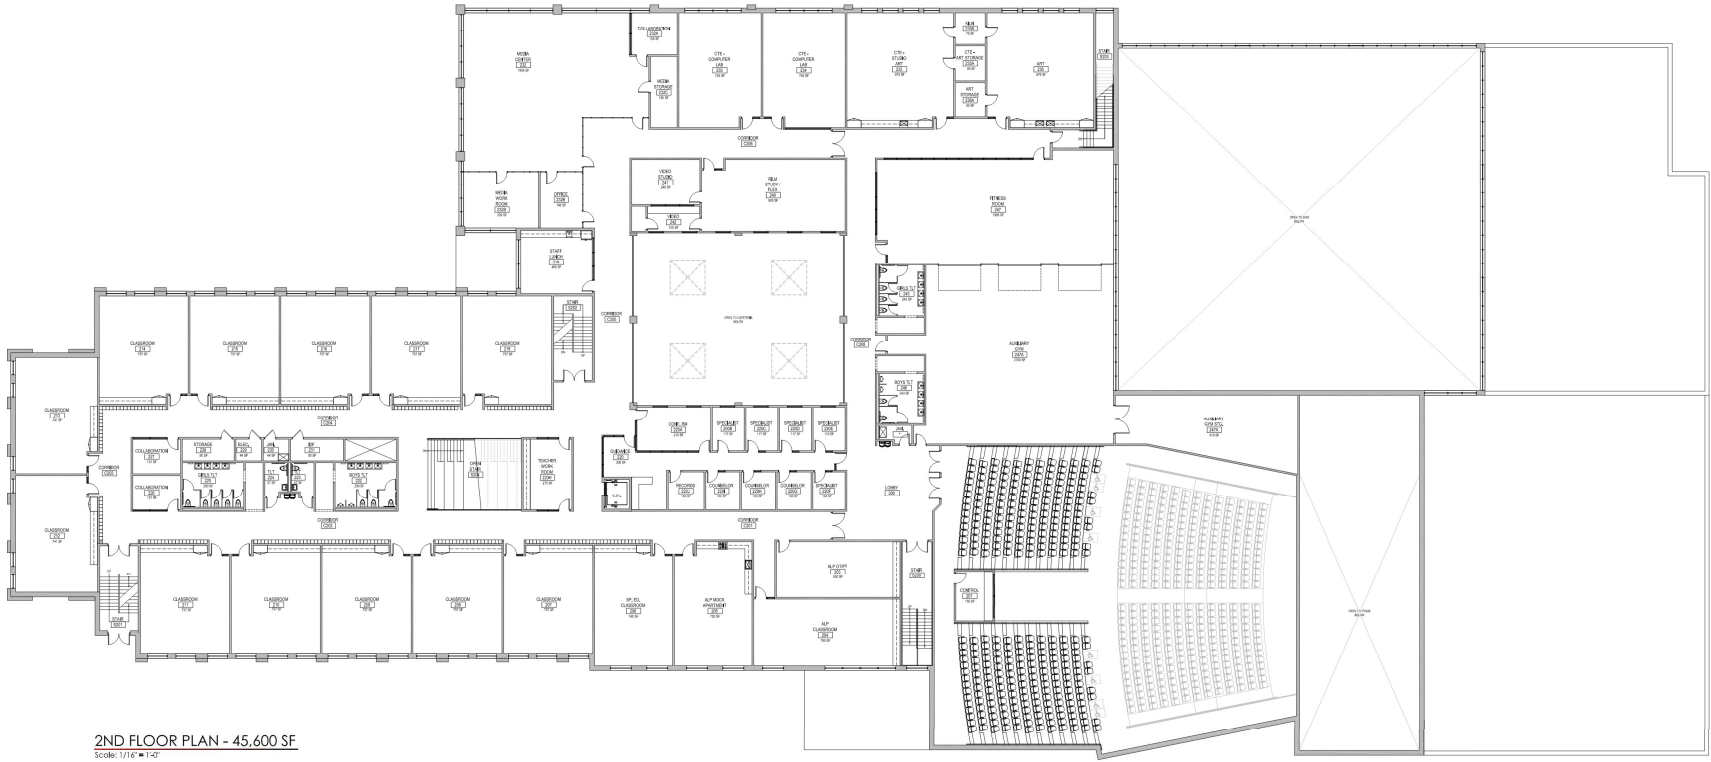

2ND FLOOR PLAN - 45,600 SF

Scale: 1/16" = 1'-0"

SOUTH KINGSTOWN HIGH SCHOOL
 SOUTH KINGSTOWN SCHOOL DISTRICT
 HIGH SCHOOL REPLACEMENT PROPOSED PLAN - 143,910 TOTAL SF



3RD FLOOR PLAN - 20,685 SF
 Scale: 1/8" = 1'-0"