

Week of 4.18-4.25 Anticipated Work

Pour concrete slab on grade, Friday 4.24

Pour concrete slab on grade, Wednesday 4.22

Pour concrete slab on roof deck, Monday 4.20

Contractor Parking Area and Materials Stockpiling

Trenching and backfill for primary power

Underground utilities excavation, install and backfill. \*Note: There will be intermittent vibratory compaction performed in these areas within the building footprint.

Steel detailing

BLDG. TO REMAIN

NEW HIGH SCHOOL

MAJOR LAND DEVELOPMENT  
SOUTH KINGSTOWN HIGH SCHOOL  
A.P. 49-4 LOT 14 & AP 57-1 LOT 209  
215 COLUMBIA STREET & 153 SCHOOL STREET  
SOUTH KINGSTOWN, R.I. 02879

TOWN OF SOUTH KINGSTOWN  
SOUTH KINGSTOWN SCHOOL DEPARTMENT  
307 CLIFTON CORNER RD.  
SOUTH KINGSTOWN, RI 02879

ZONE: G1 (GOVERNMENT & INSTITUTION)-ED. INSTITUTION  
R10A.01.02.000  
Zone "X"  
Filed No. 44009/2020K  
Effective Date: 4/3/2020



The S/L/A/M Collaborative

One Cedar Street  
Suite 201  
Providence, RI 02903  
Phone: 401 563.7046  
www.slamcoll.com

Drawn: KJA  
Checked: SSH


SAMUEL S. HEMENWAY  
No. 06849  
REGISTERED PROFESSIONAL ENGINEER



South Kingstown School District

South Kingstown High School

215 Columbia Street  
South Kingstown, RI 02879

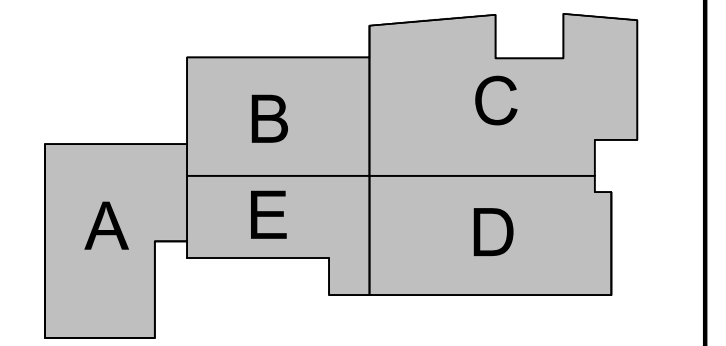

KEYPLAN

Number	Date	Issued For
08/01/2025		BID Package #1 - Permit Set
7/18/2025		BID Package Addendum #4
7/11/2025		BID Package Addendum #3
7/2/2025		BID Package Addendum #2
6/16/2025		BID Package #1
5/20/2025		LDP Submission Update
5/6/2025		LDP Submission

SITE CONTEXT PLAN

Date: [08/01/2025]  
Scale: AS SHOWN  
Drawing Number: C-2  
Proj. Number: [7458.00]